


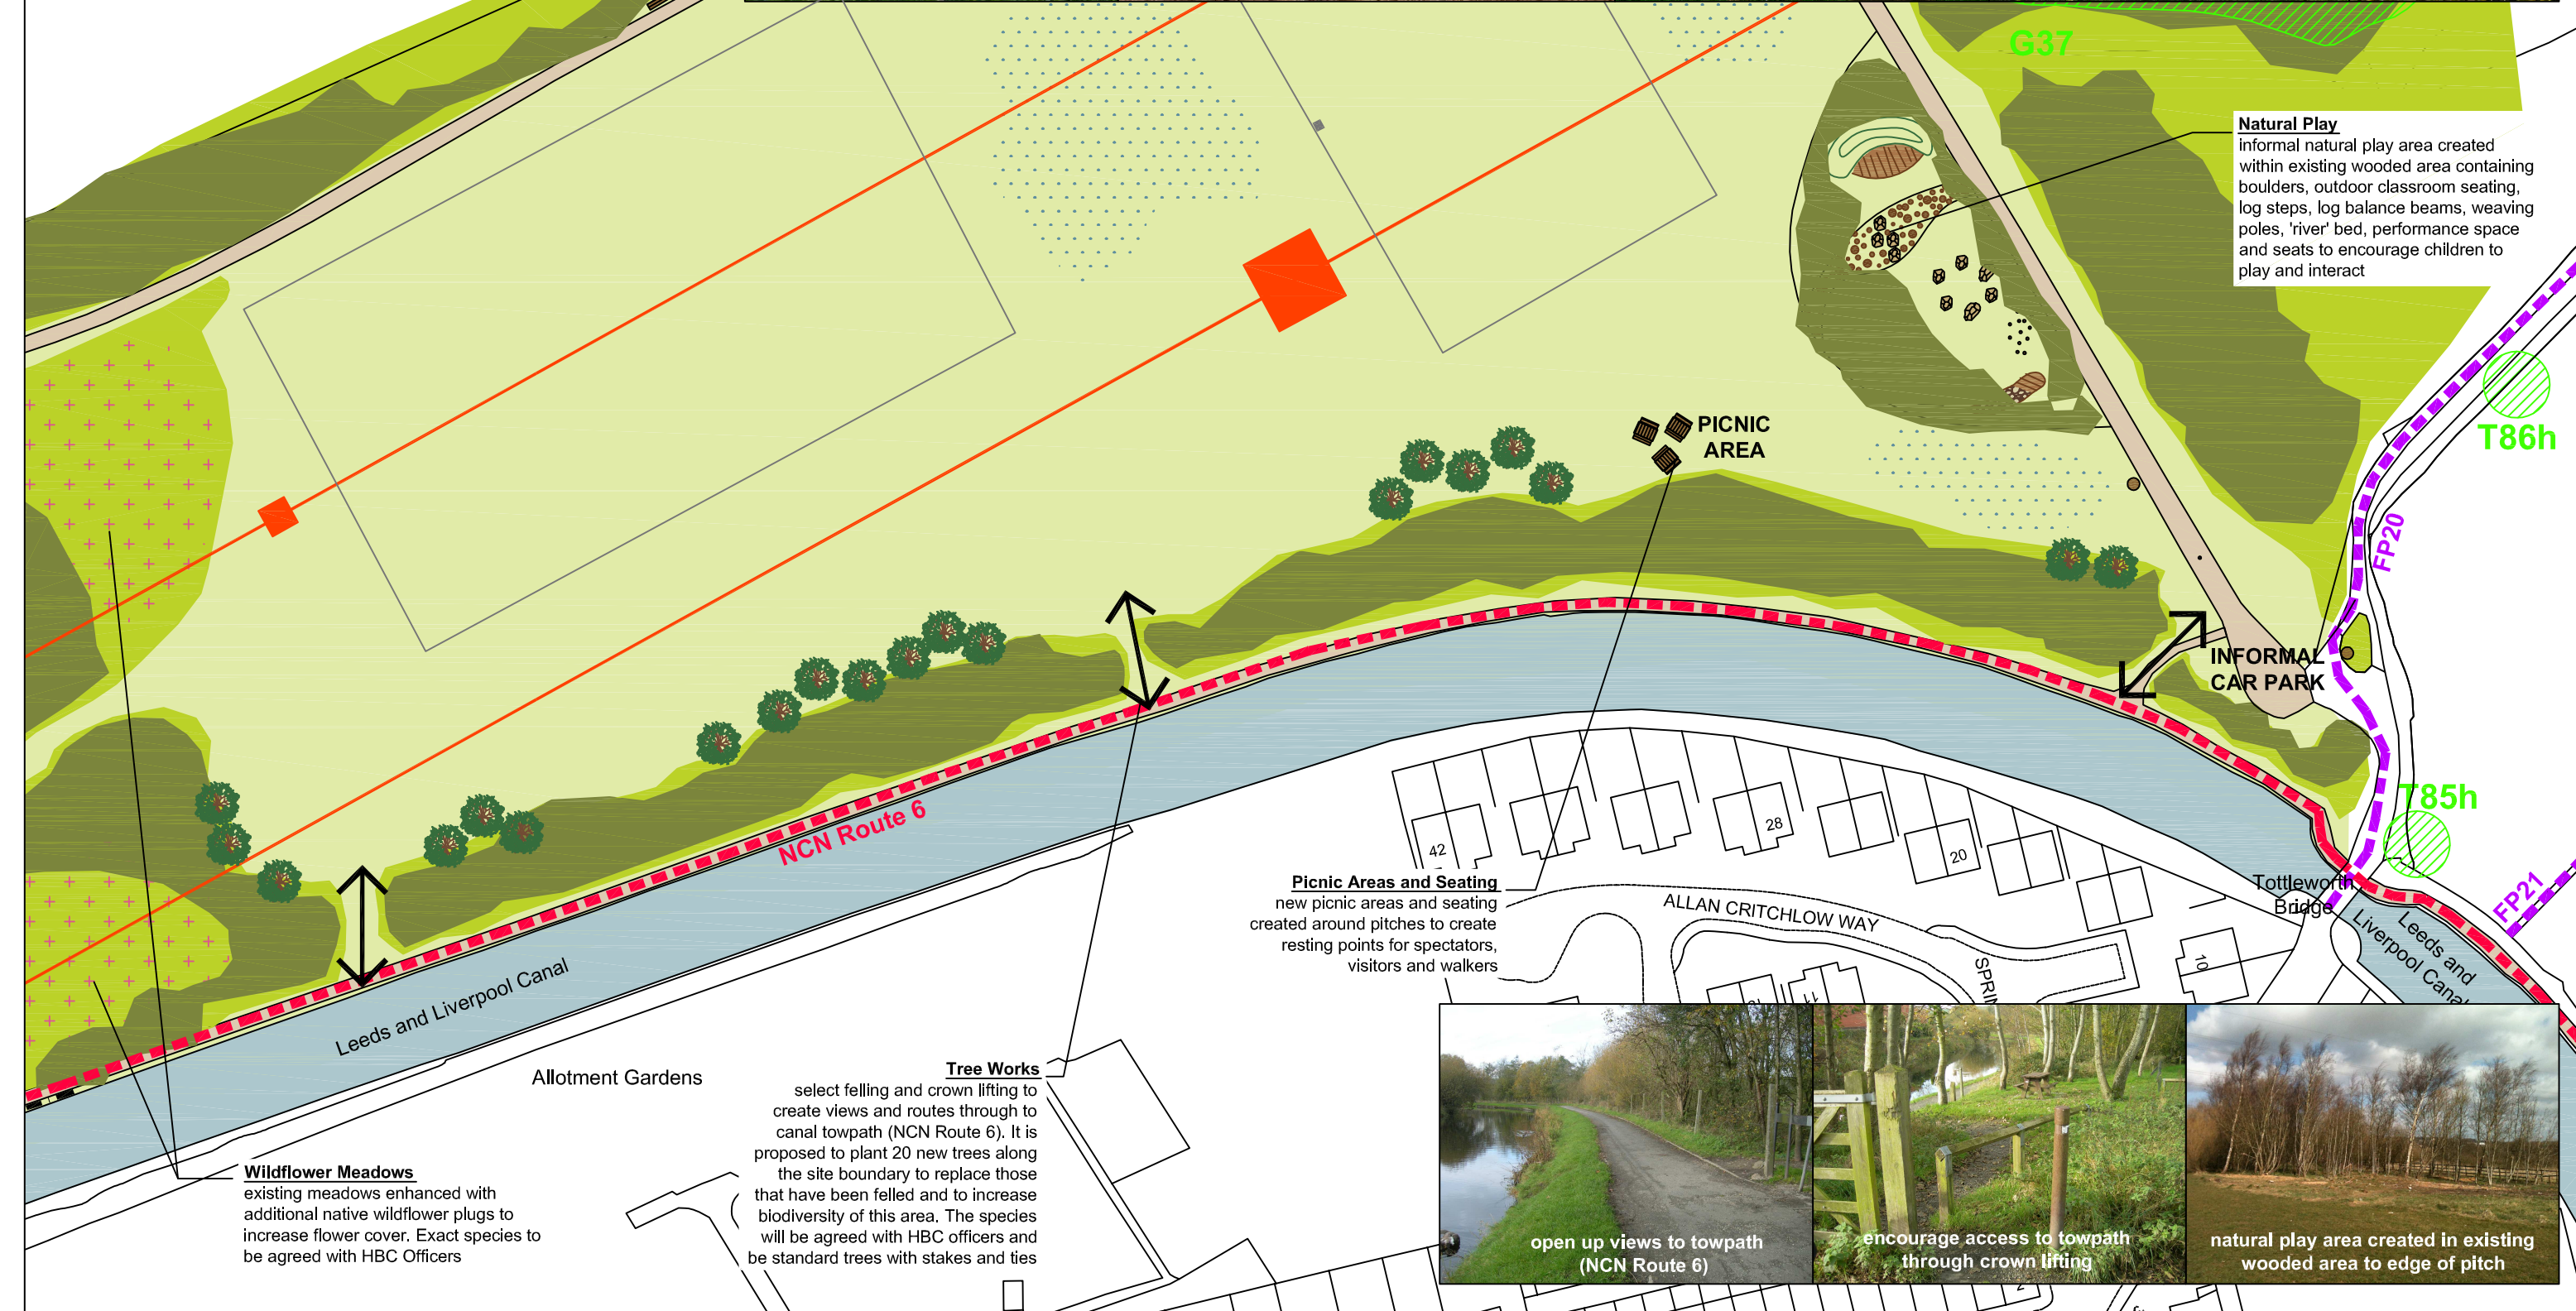














Natural Play
informal natural play area created within existing wooded area containing boulders, outdoor classroom seating, log steps, log balance beams, weaving poles, 'river' bed, performance space and seats to encourage children to play and interact



<p>Notes</p> <p>1) Figured dimensions to be taken. Do not scale dimensions. Contractors must verify all dimensions on site before preparing shop drawings or commencing any work.</p> <p>2) Copyright © This drawing must not be reproduced without the permission of Profitus CIC</p> <p>3) Reproduced from 1998 Ordnance Survey mapping with permission of the controller of HMSO.</p>	DATE	REVISION NOTES			ISSUE	CHKD
	DESIGN	PLANNING	TENDER	CONTRACT		

DATE	REVISION NOTES			ISSUE	CHKD
DESIGN	PLANNING	TENDER	CONTRACT		

KEY					
	areas of woodland		existing stone paths		natural play
	new tree planting		tarmac surfacing		new seats
	new areas of wildflowers		existing metal railings		new litter bin
	areas of existing boggy ground		areas of protected woodland		new picnic tables

-  National Cycle Network Route 6
-  rights of way
-  existing pylons



PROFFITTS - INVESTING IN COMMUNITIES
53 Deardengate
Haslingden
Rossendale
Lancashire
BB4 5QN
Tel: 01706 223700
email: communities@proffittsdc.com
www.proffittsdc.com

CLIENT			
Rishton United Football Club			
PROJECT			
Rishton United Football Club			
TITLE			
Natural Play Sketch Proposals			
SCALE	DATE	DRAWING NO.	
1:1000@A3	June 2014	102/NPS 01	
DRAWN BY	CHECKED BY	PROJECT CODE	ISSUE
RG	MP	102	