



Whitaker Park Masterplan

July 2023
258/MP01 v1
Not to Scale

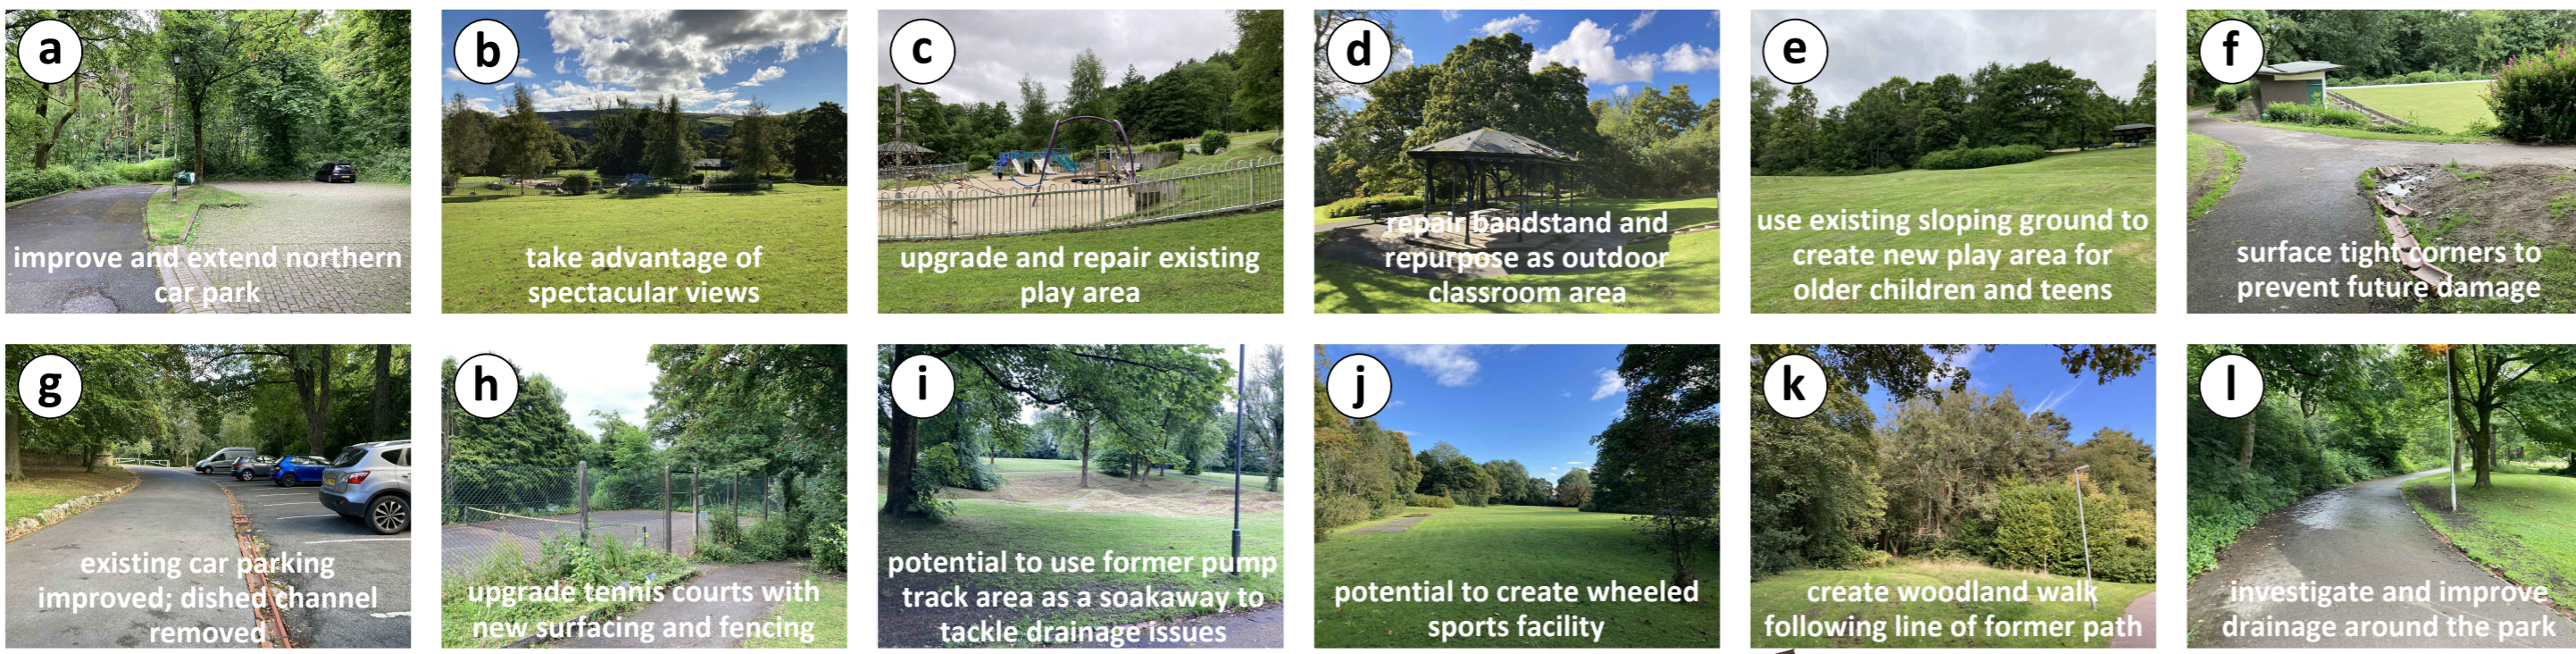

ISSUES

ENTRANCES

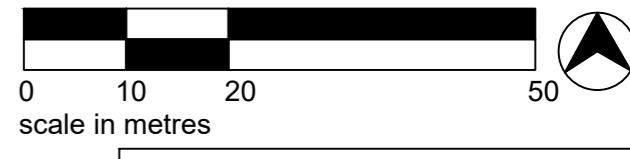

Trees and Woodlands - NOTE PHASES 1, 2, 3 & 4
full assessment / survey to be carried out of condition of existing woodland areas. It is likely that all the ash trees showing symptoms of 'ash die back' will be felled for safety, as well as a number of other dangerous or diseased trees. However, this creates the potential to create an arboretum feel to the park; introducing new species which are tolerant of the changing temperatures and creating more diversity in species and in age of the woodland cover

KEY

- Site boundary
- entrances to park
- grassed areas
- formal flower beds
- areas of Japanese Knotweed to be treated
- areas of existing woodland / tree cover
- areas of woodland management
- soakaway / wetland
- wildflower and bulb planting
- recently planted areas of woodland
- viewpoint
- new/upgraded lighting
- existing tarmac paths
- new tarmac areas
- existing tarmac paths to be resurfaced
- existing reinforced surfacing
- desirelines
- areas for new play / sport
- new interpretation of historic features
- new artwork feature or waymarker
- proposed seating / picnic
- proposed litter bin
- existing stone wall
- storage container

Furniture - NOTE PHASES 1, 2, 3 & 4
existing litter bins to be replaced with new larger bins in prominent locations and additional bins added. Additional seating and picnic tables to be installed around the wider park to create areas for families and friends as well as resting points for those walking the wider park

IDEAS AND INSPIRATION

